

JOB DESCRIPTION
 PRIVATE HOUSE - KALIBUBUK

OWNER

.....

DRAWING BY	REMARKS
I. KADEK JANUARTHA,ST	

APPROVAL	REMARKS


DRAWING NAME
PLAN drawing

SCALE	NO. SHEET	TOTAL SHEET
1 : 80	01	32

NO	REMARKS	DATE

KEPALA KANTOR PELAYANAN TERPADU
 KABUPATEN BULELENG

I PUTU KARUNA, SH
 NIP : 19660602 199403 1 0 11

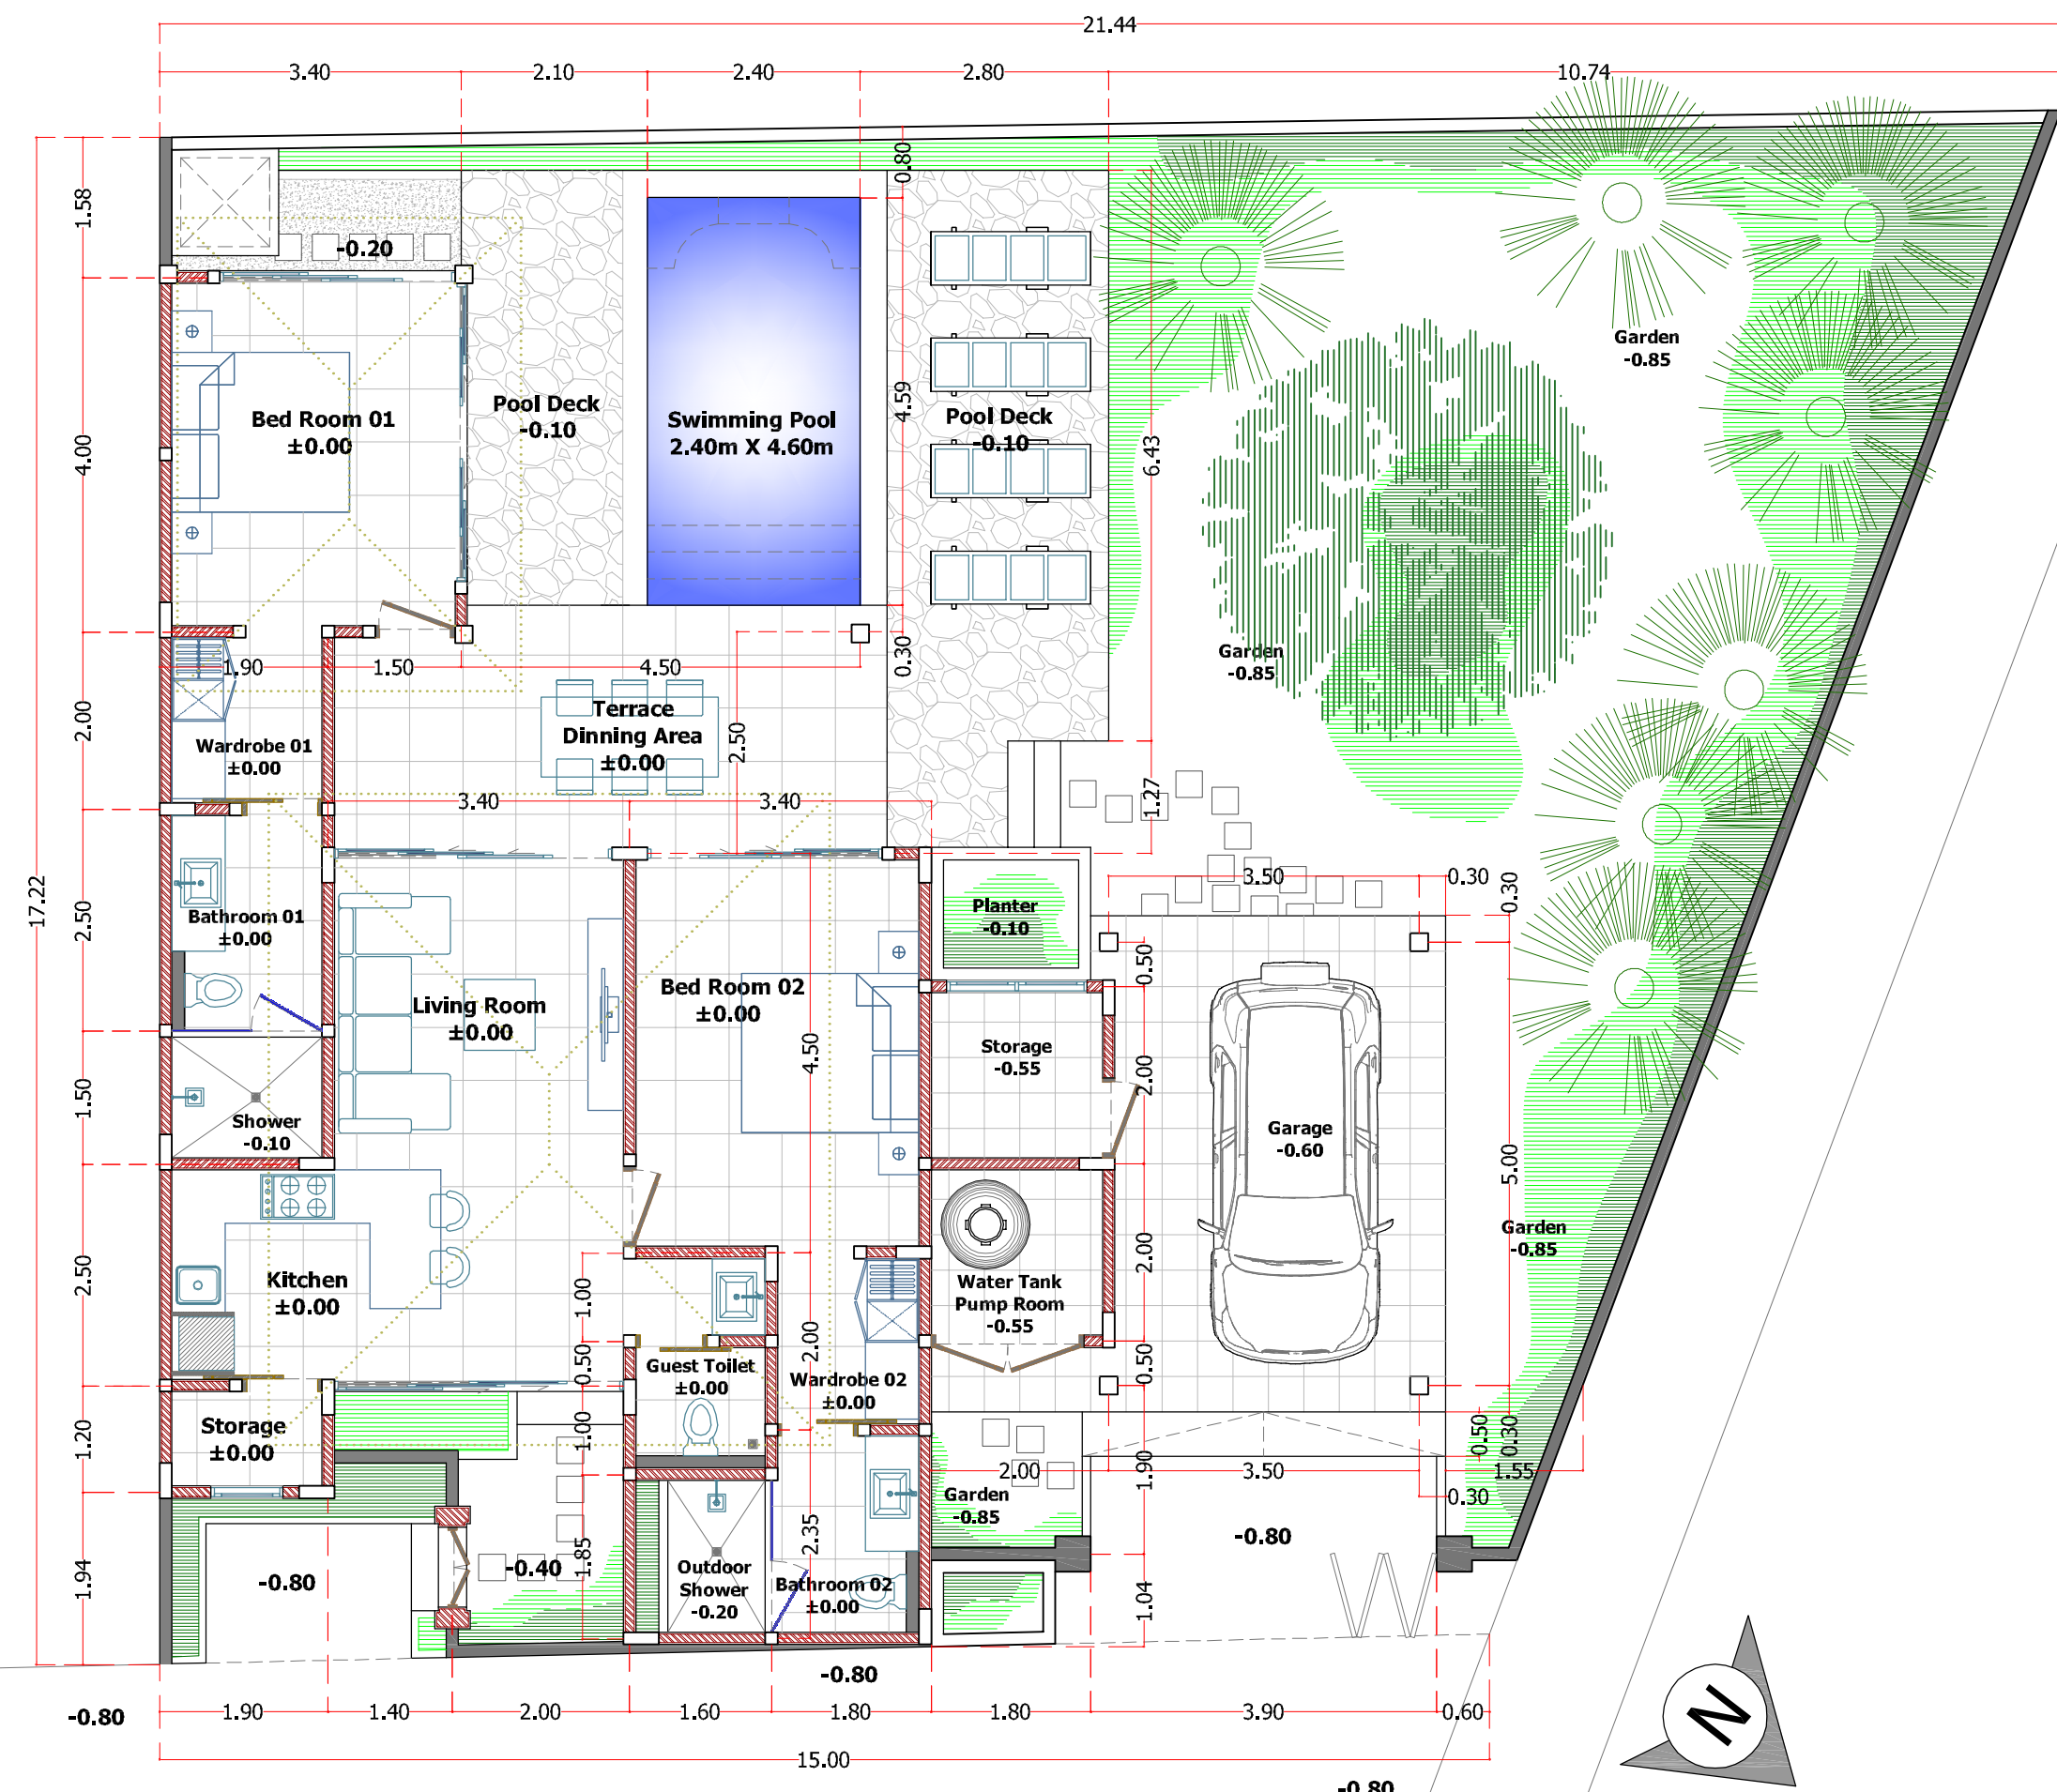

P L A N
 skala 1 : 80